


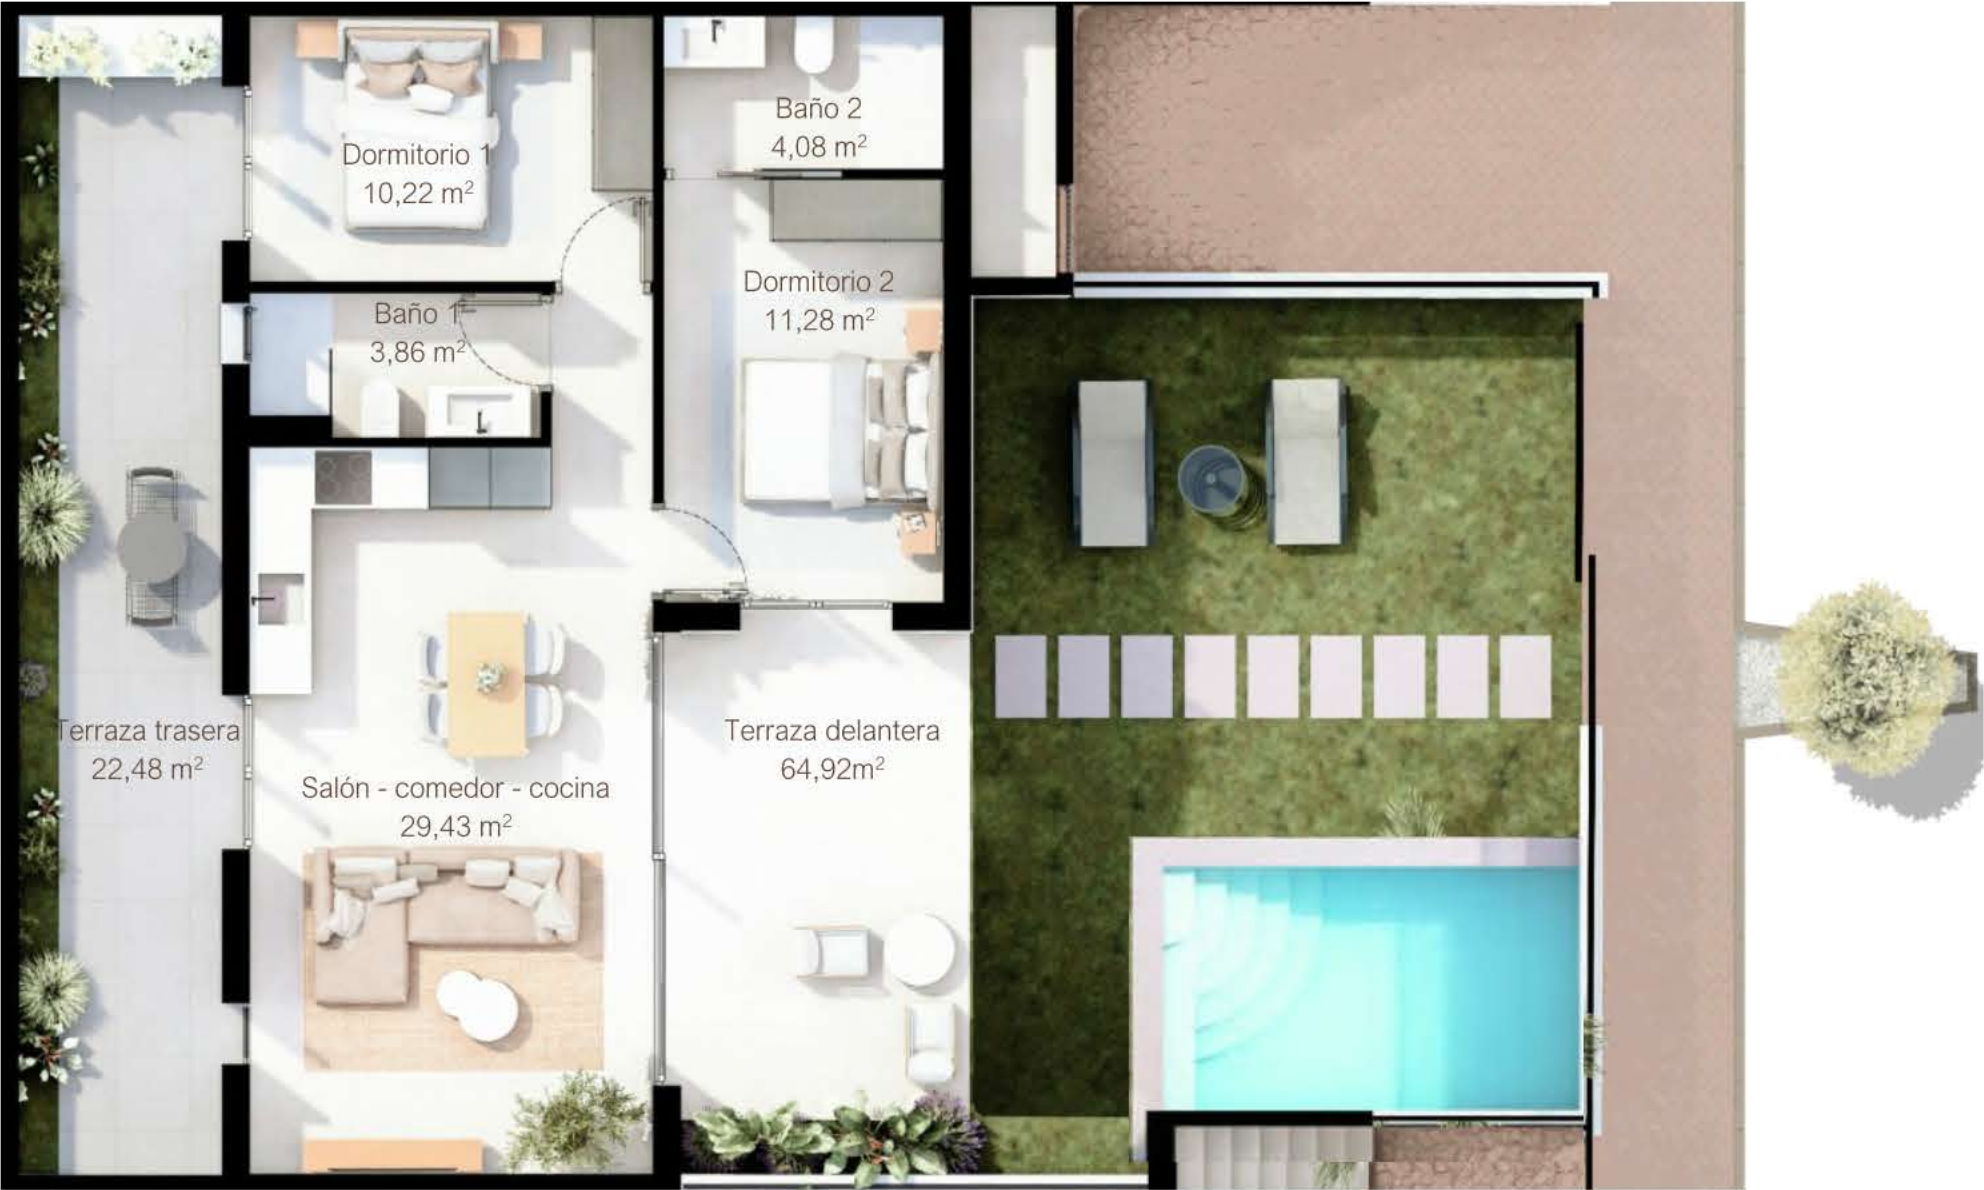

VIVIENDA 2 - PLANTA BAJA
APARTMENT 2 - GROUND FLOOR



SC vivienda (sin vuelos)
SC terraza delantera
SC terraza trasera

69,49 m²
67,97 m²
24.34 m²

SC total

161,80 m²

Salón - comedor - cocina
2 Dormitorios
2 Baños
SU total de vivienda

29,43 m²
10,22 / 11,28 m²
3,86 / 4,08 m²
58,87 m²

SU de terraza delantera
SU de terraza trasera

64,92 m²
22,48 m²

Esta información carece de contractualidad y es meramente orientativa, pudiendo estar sujeta a modificaciones de carácter técnico derivadas del desarrollo del Proyecto de Edificación y su ejecución. El amueblamiento dibujado es a título indicativo, no estando incluido en el precio los muebles y los elementos de decoración. Solo se incluye los elementos incluidos en la memoria de calidades del proyecto visado. / This information is not contractual and is merely indicative, and may be subject to technical modifications derived from the development of the Building Project and its execution. The furnishings shown are indicative only, furniture and decorative elements are not included in the price. Only the elements included in the quality specifications of the approved project are included.