



VIVIENDA 11 - PLANTA SUPERIOR
APARTMENT 11 - UPPER FLOOR

Escala 1:100

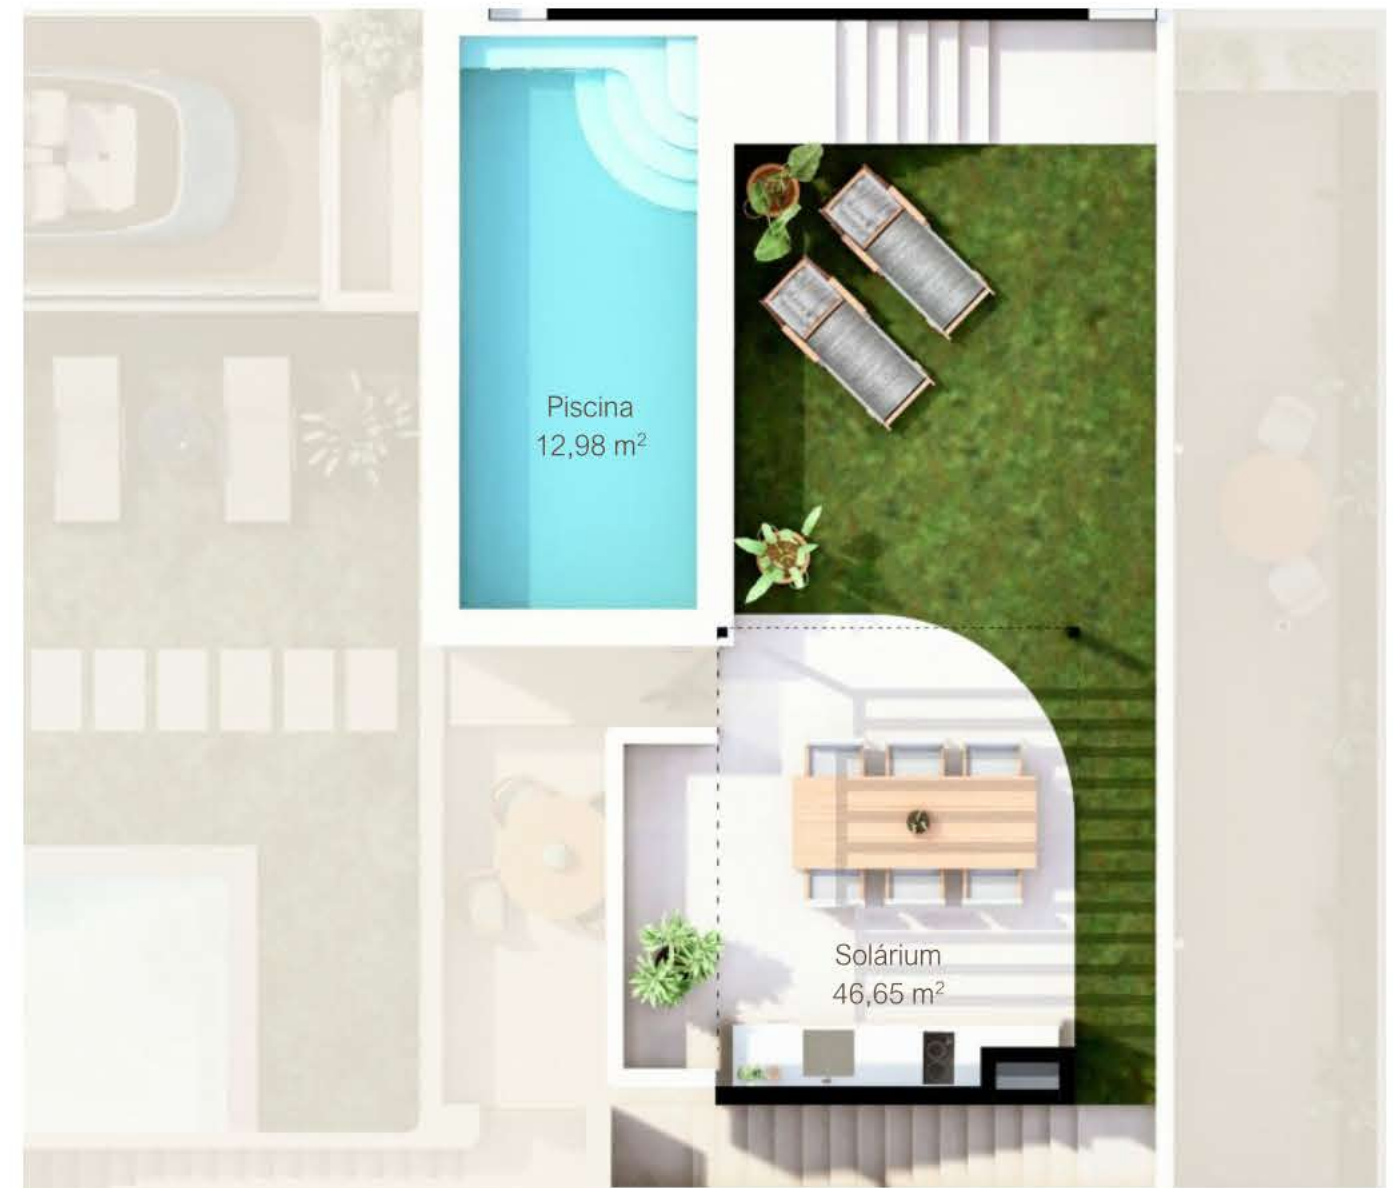

SC vivienda *(sin vuelos)*
SC 2 terrazas delanteras
SC solárium
SC trastero
SC plaza de garaje

SC total

68,00 m²
10,53/3,01 m²
70,93 m²
3,01 m²
14,11 m²

169,21 m²

Salón - comedor - cocina
2 Dormitorios
2 Baños
Lavadero
SU total de vivienda

SU de 2 terrazas delanteras
SU de solárium - piscina

25,25 m²
10,22 / 11,28 m²
3,83 / 4,08 m²
2,13 m²
56,79 m²

12,16/1,86 m²
46,65/12,98 m²

Esta información carece de contractualidad y es meramente orientativa, pudiendo estar sujeta a modificaciones de carácter técnico derivadas del desarrollo del Proyecto de Edificación y su ejecución. El amueblamiento dibujado es a título indicativo, no estando incluido en el precio los muebles y los elementos de decoración. Solo se incluye los elementos incluidos en la memoria de calidades del proyecto visado. / This information is not contractual and is merely indicative, and may be subject to technical modifications derived from the development of the Building Project and its execution. The furnishings shown are indicative only, furniture and decorative elements are not included in the price. Only the elements included in the quality specifications of the approved project are included.